


Erdgeschoss

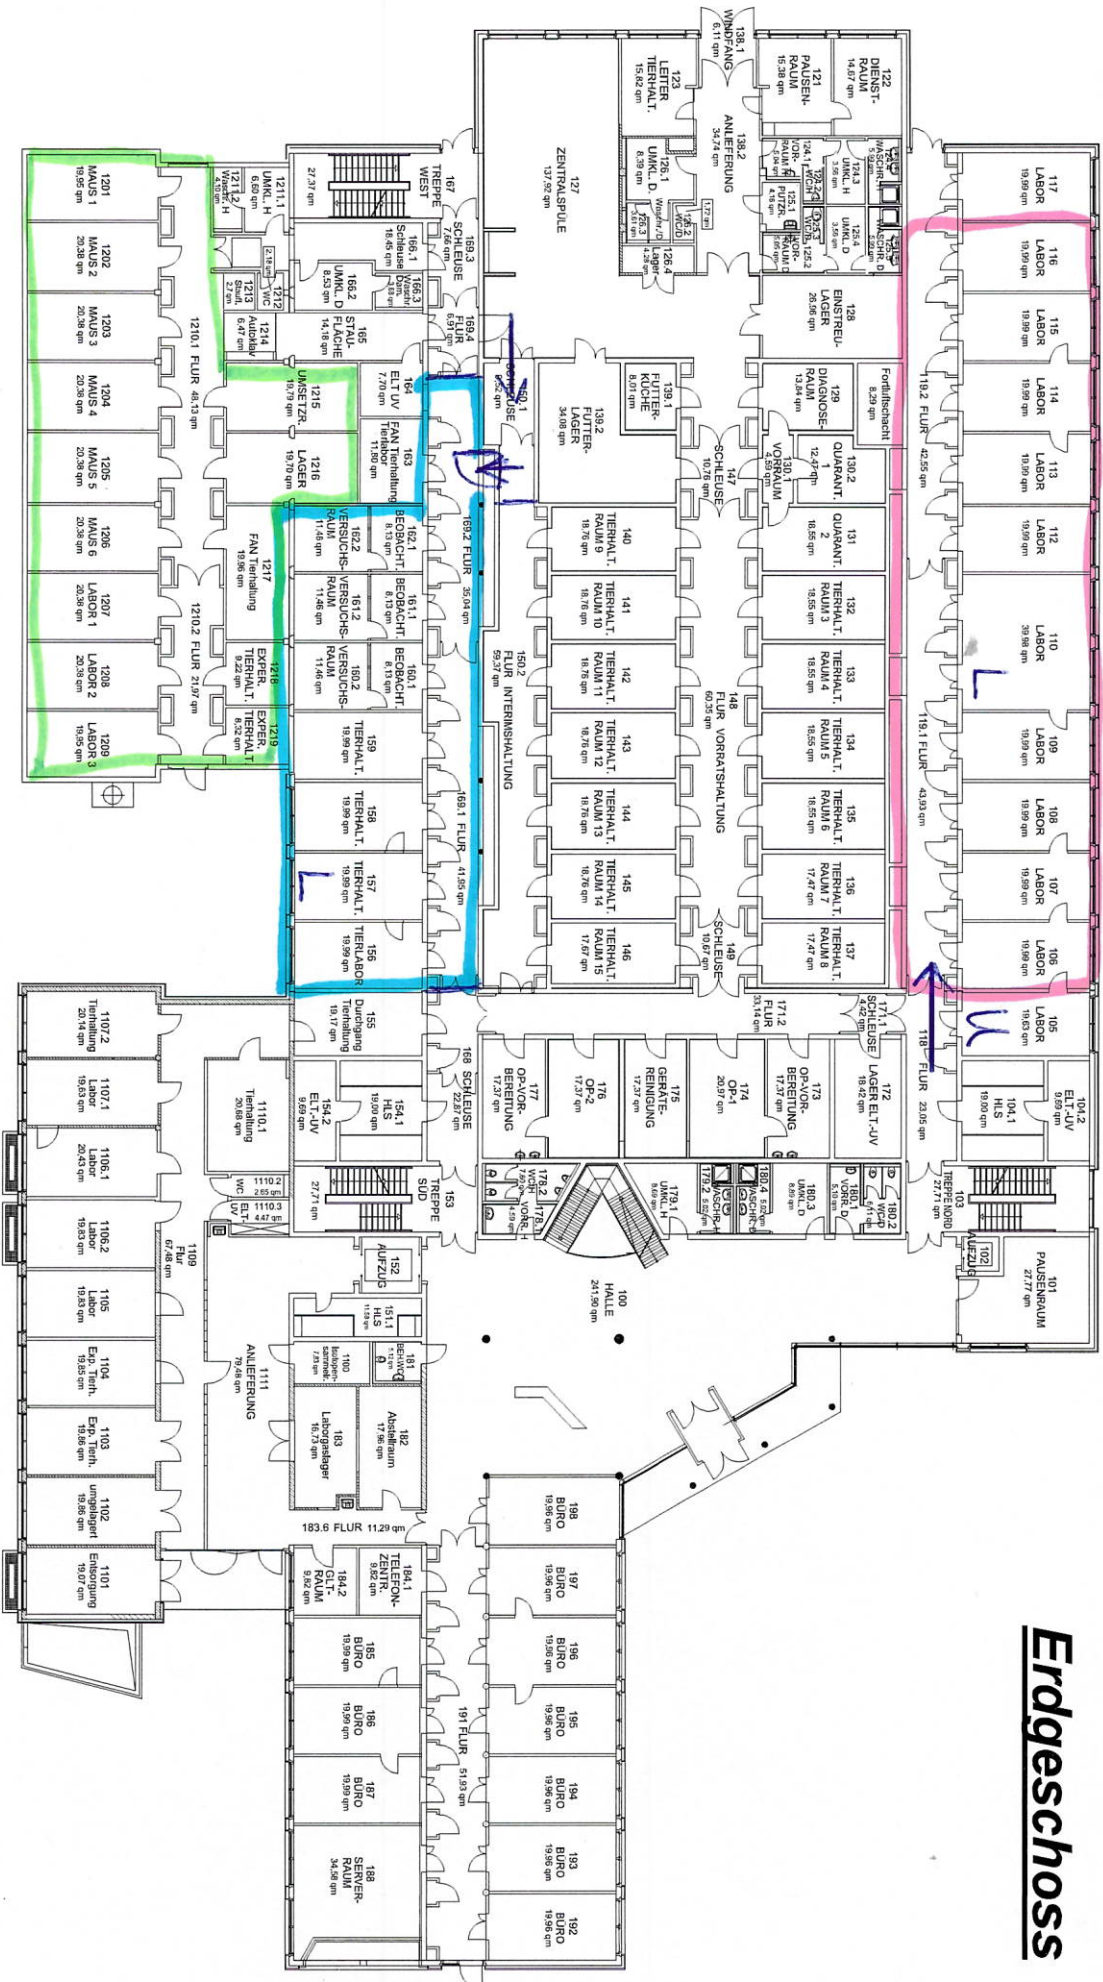

— B1
— B2
— C
 U - Interim-Landkiede
 L - Labor